


IRRIGATION SCHEDULE


SYMBOL	MANUFACTURER/MODEL/DESCRIPTION	QTY	PSI	GPM	RADIUS
⊖	RAIN BIRD 7005 TURF ROTOR, 5.0" POP-UP, PLASTIC RISER, STANDARD NOZZLE, WITH SEAL-A-MATIC CHECK VALVE, ADJUSTABLE 50-330 ARC, AND 360 NON-REVERSING FULL-CIRCLE. 1" (26/34) NPT FEMALE THREADED INLET. EXTENDED RADIUS IS IDEAL FOR LARGE TURF APPLICATIONS.	39	70	17.2	67'
⊕	(EXISTING) 2" WEATHERMATIC CONTROL VALVES	3 EA			
⊖	(NEW) 2" RAIN BIRD PEB PLASTIC CONTROL VALVES, LOW FLOW CAPABILITY, GLOBE CONFIGURATION OR APPROVED EQUAL	6 EA			
---	NEW 2" SCH 40 PVC MAINLINE	255 LF			
---	NEW SCH 40 PVC LATERAL LINE	702 LF			
	-2" DIA.	885 LF			
	-1.5" DIA.	990 LF			

VALVE SCHEDULE

NUMBER	MODEL	SIZE	DESCRIPTION	HEAD TYPE
1	EXISTING	2"	TURF-ENTRY	HUNTER I-20
2	EXISTING	2"	TURF-WEST PERIMETER	RAIN BIRD 7005
3	EXISTING	2"	TURF-SOUTH PERIMETER	RAIN BIRD 7005
4	RAIN BIRD PEB	2"	TURF-EAST PERIMETER	RAIN BIRD 7005
5	RAIN BIRD PEB	2"	TURF-NORTH PERIMETER	RAIN BIRD 7005
6	RAIN BIRD PEB	2"	TURF-WEST FULLS	RAIN BIRD 7005
7	RAIN BIRD PEB	2"	TURF-CENTER FULLS 1	RAIN BIRD 7005
8	RAIN BIRD PEB	2"	TURF-CENTER FULLS 2	RAIN BIRD 7005
9	RAIN BIRD PEB	2"	TURF-EAST FULLS	RAIN BIRD 7005

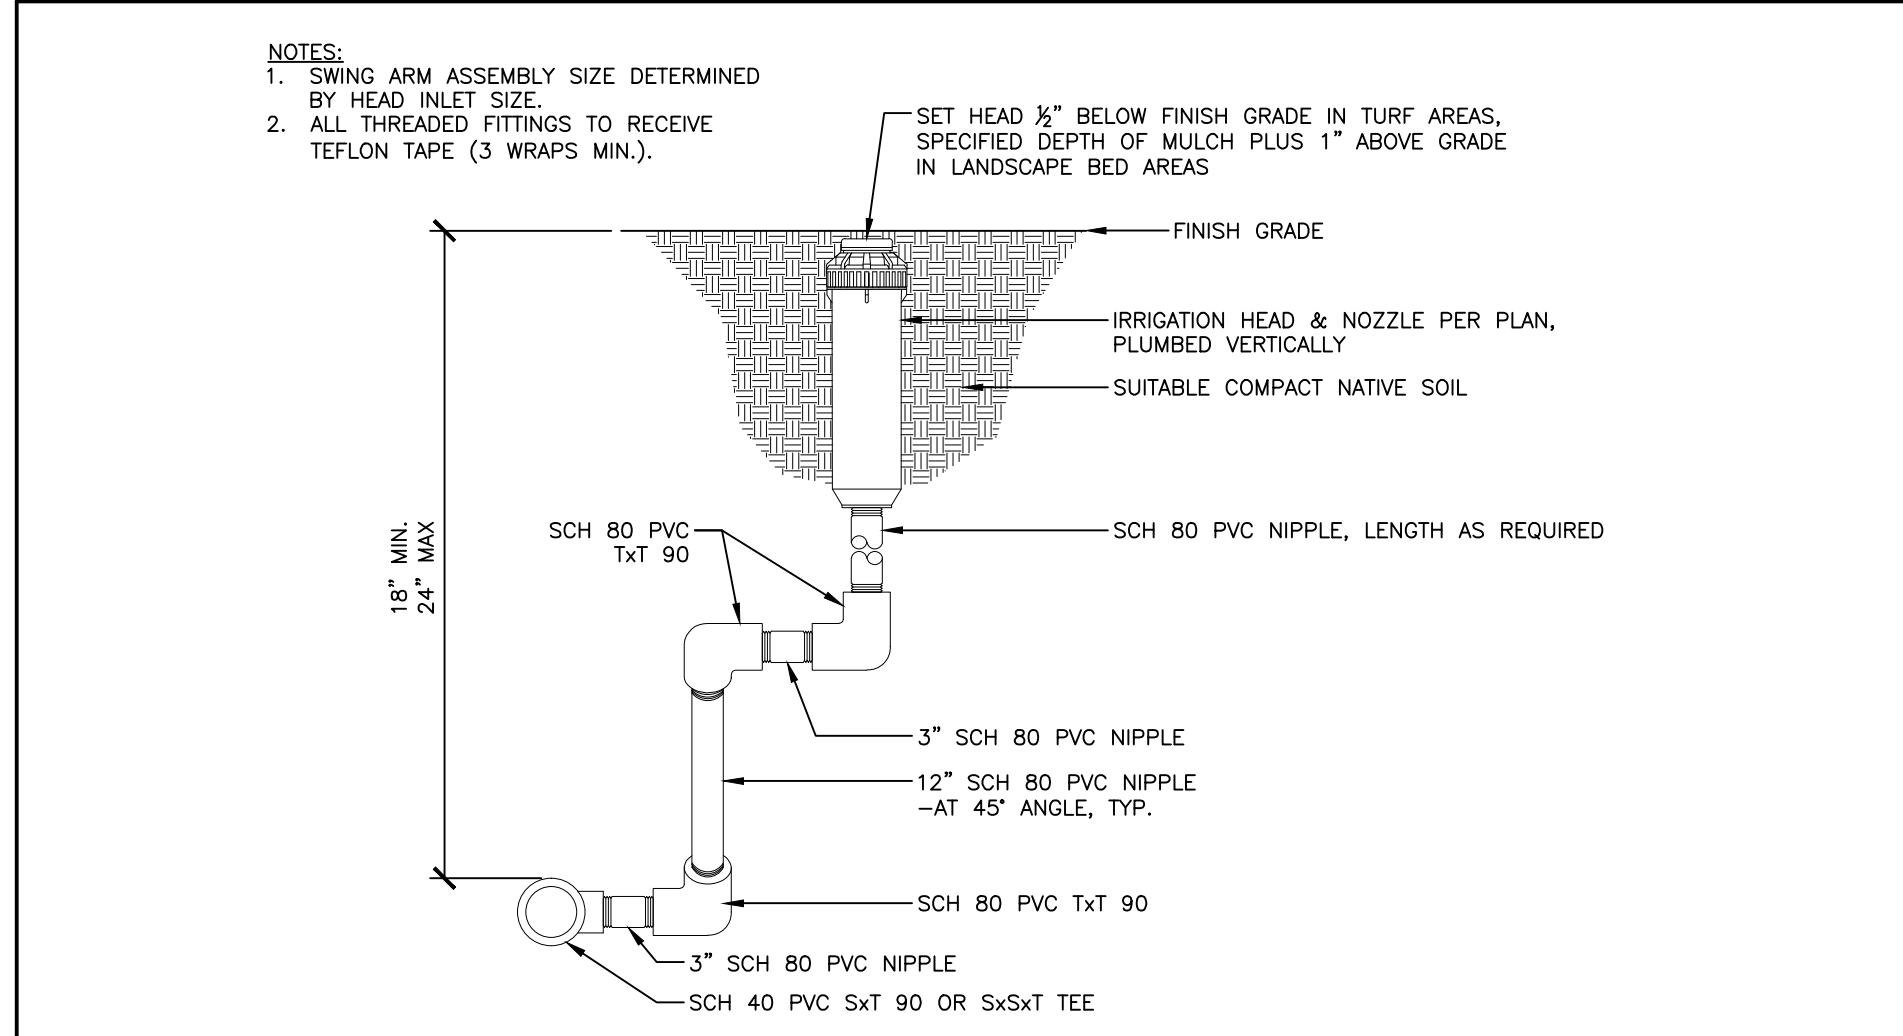

① TYPICAL HEAD & SWING ARM ASSEMBLY NOT TO SCALE

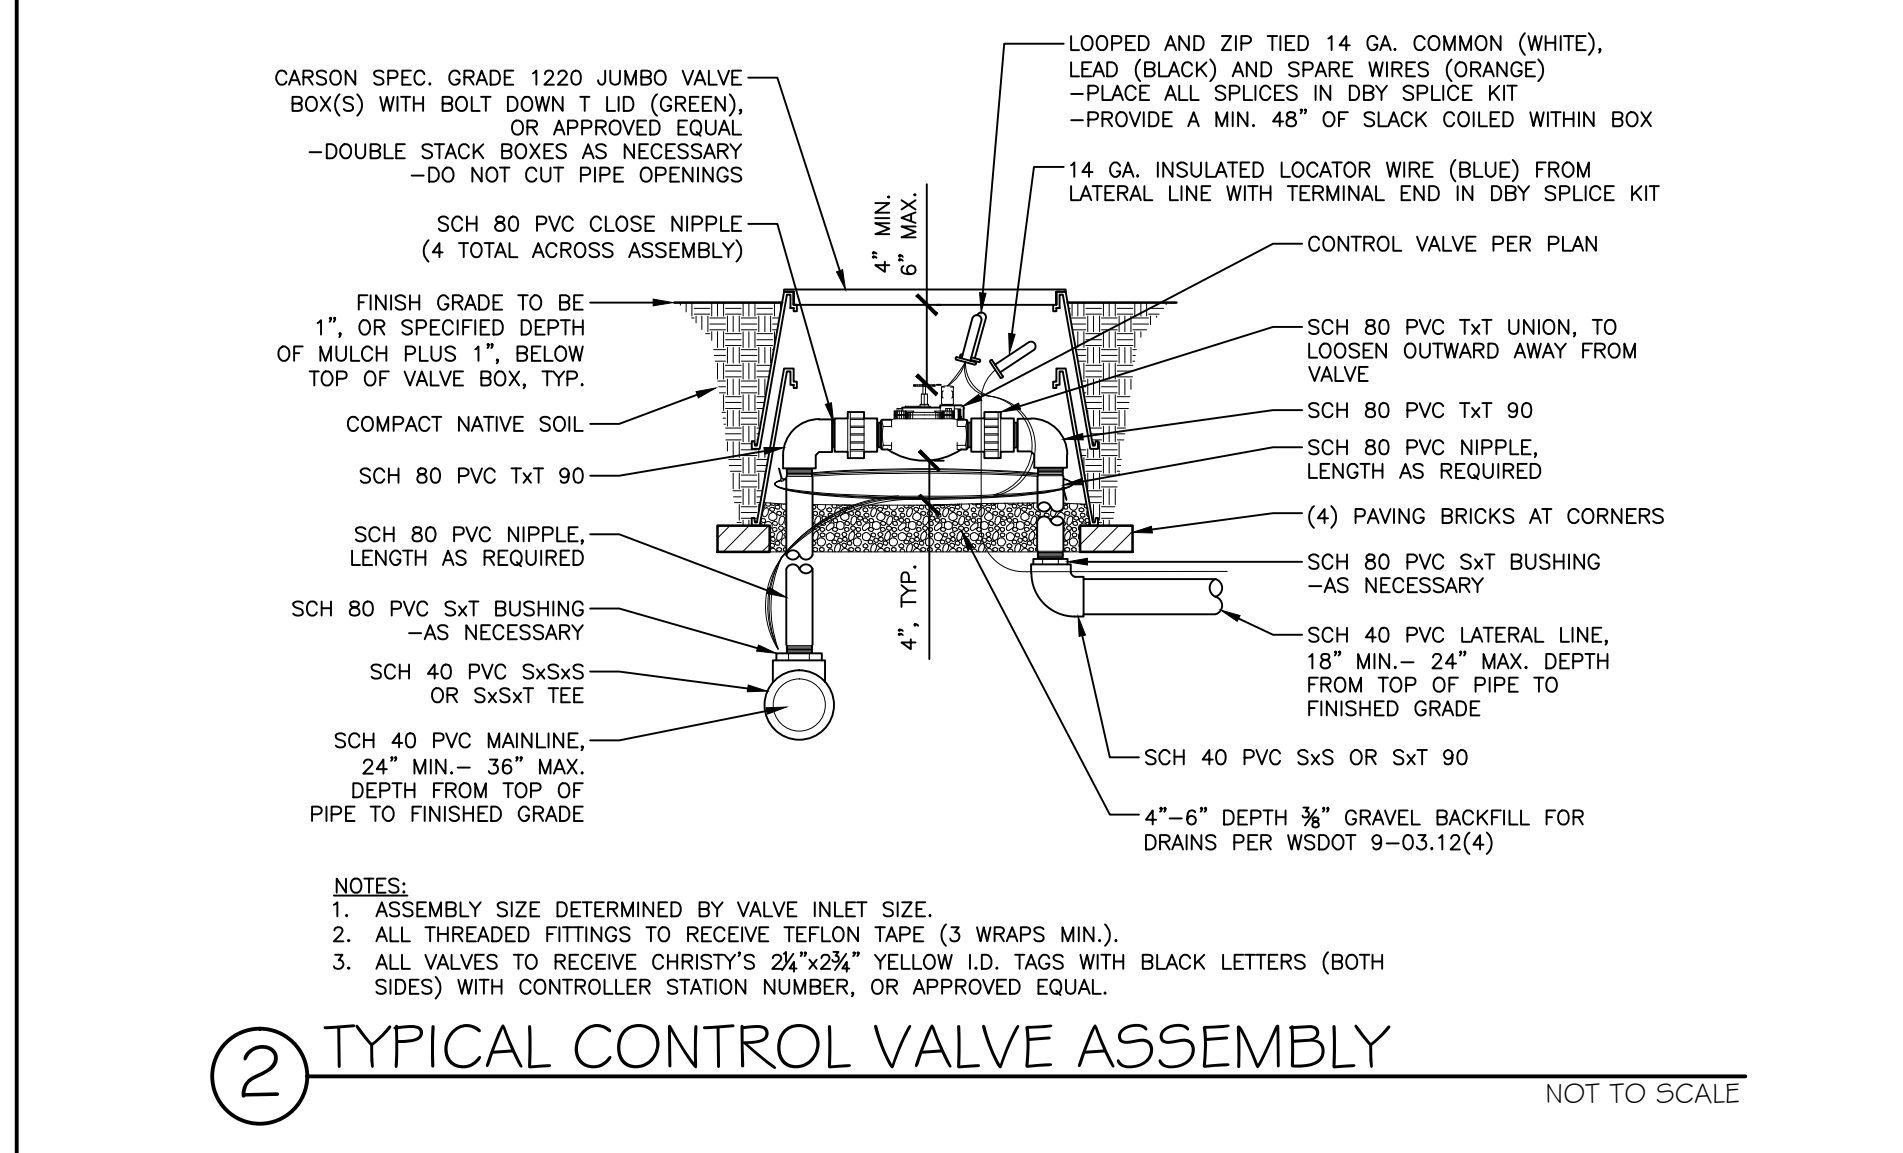

② TYPICAL CONTROL VALVE ASSEMBLY NOT TO SCALE

REMINGTON HOA SPORT FIELD PROPOSED IRRIGATION SYSTEM UPGRADES

SHEET TITLE:
IRRIGATION PLAN

SHEET #:
L-1

1 of 1